


Cottage 19
Garden Level Floor Plan

Scale: 1/16" = 1'-0"

<p>© 2010 THE MINERVINI GROUP</p>	<p>DRAWN BY : SLT CHECKED BY : September, 2010</p>
<p>830 Cottageview Drive, Suite 1011 Traverse City, MI 49664</p> <p>Tel: (231)-941-1900 Fax: (231)-941-9713 www.thevillagetc.com</p>	 <p>The Minervini Group</p>
<p>COTTAGE 19 ADAPTIVE REUSE</p>	<p>CONCEPTUAL GARDEN LEVEL FLOOR PLAN</p>
<p>19 Garden</p>	

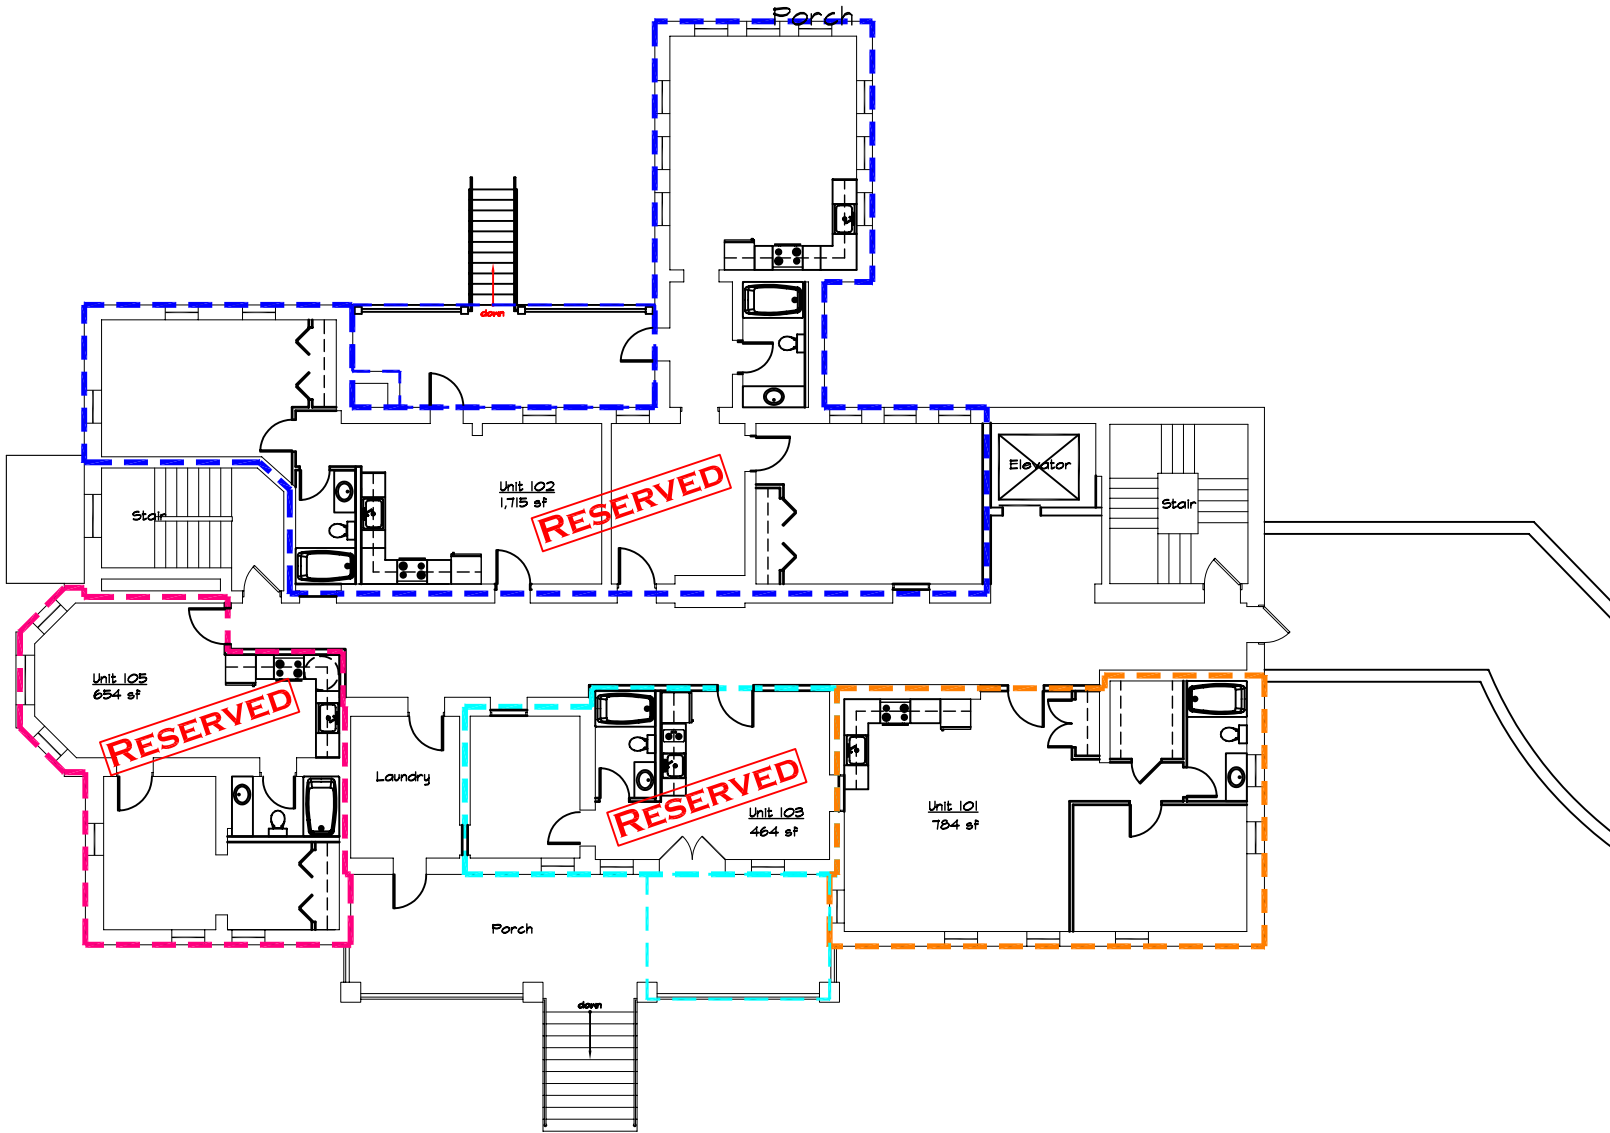

Cottage 19
First Floor Plan

Scale: 1/16" = 1'-0"

© 2010 THE MINERVINI GROUP

DRAWN BY : SLT
CHECKED BY :
September, 2010

830 Cottageview Drive, Suite 1011
Traverse City, MI 49684

Tel: (231)-941-1900
Fax: (231)-941-9713
www.thevillagetc.com




The Minervini Group

COTTAGE 19
ADAPTIVE REUSE

CONCEPTUAL
FIRST FLOOR PLAN

19
First

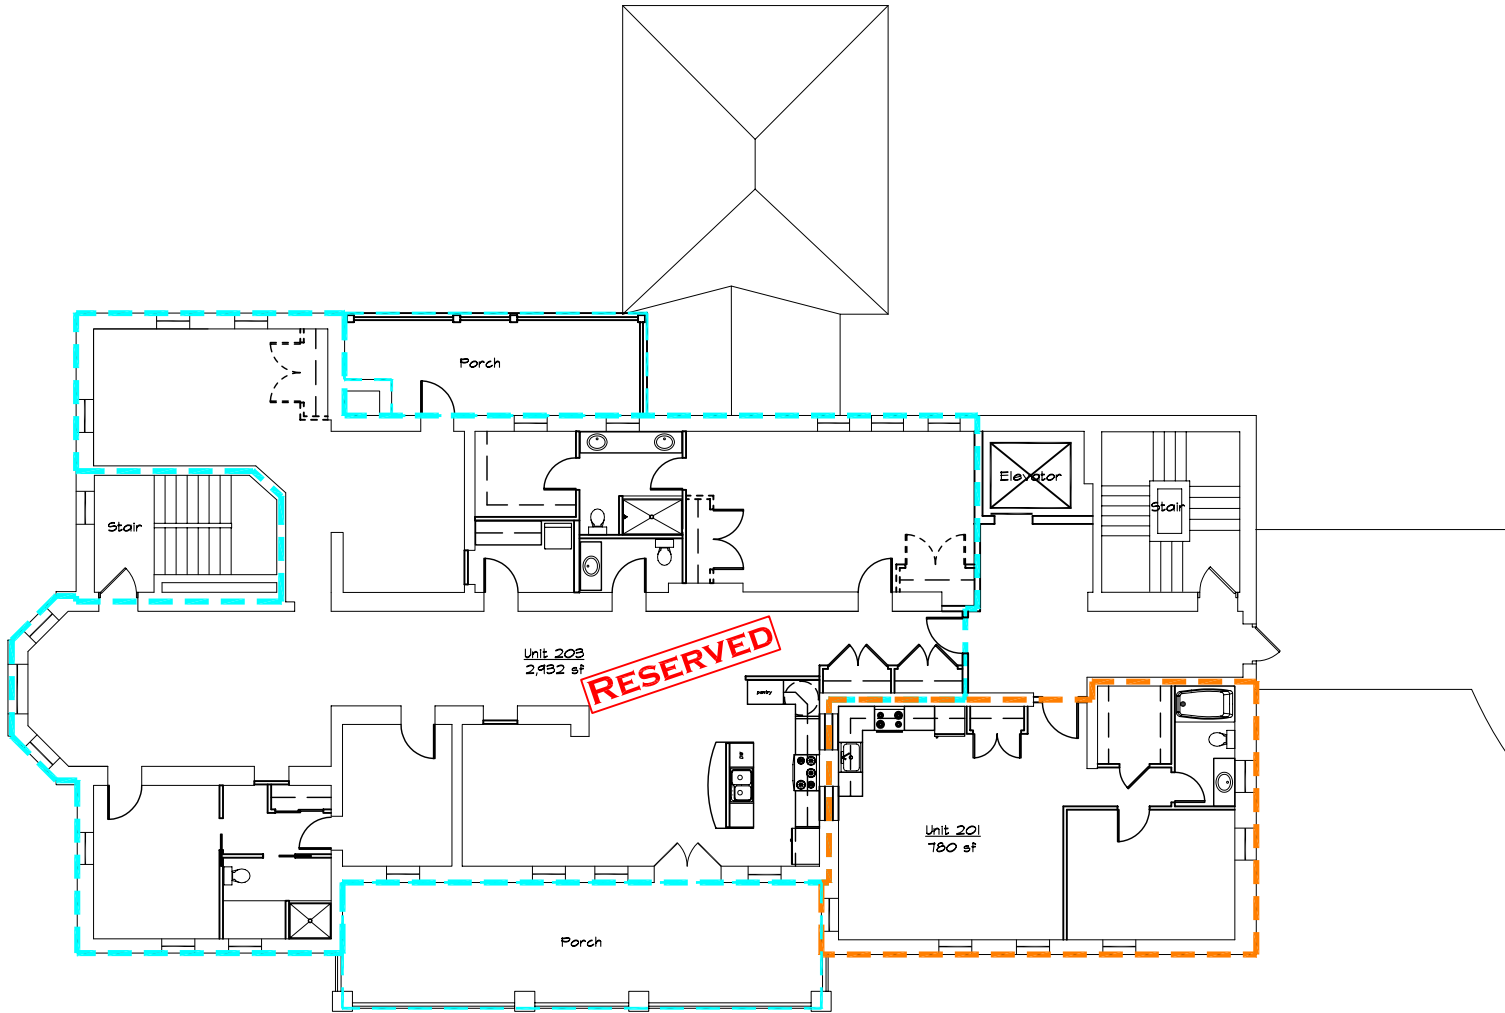

Cottage 19
Second Floor Plan

Scale: 1/16" = 1'-0"

© 2010 THE MINERVINI GROUP

DRAWN BY : SLT
CHECKED BY :
September, 2010


830 Cottageview Drive, Suite 1011
Traverse City, MI 49684
Tel: (231)-941-1900
Fax: (231)-941-9713
www.thevillagetco.com



COTTAGE 19
ADAPTIVE REUSE

CONCEPTUAL
SECOND FLOOR PLAN

19
Second

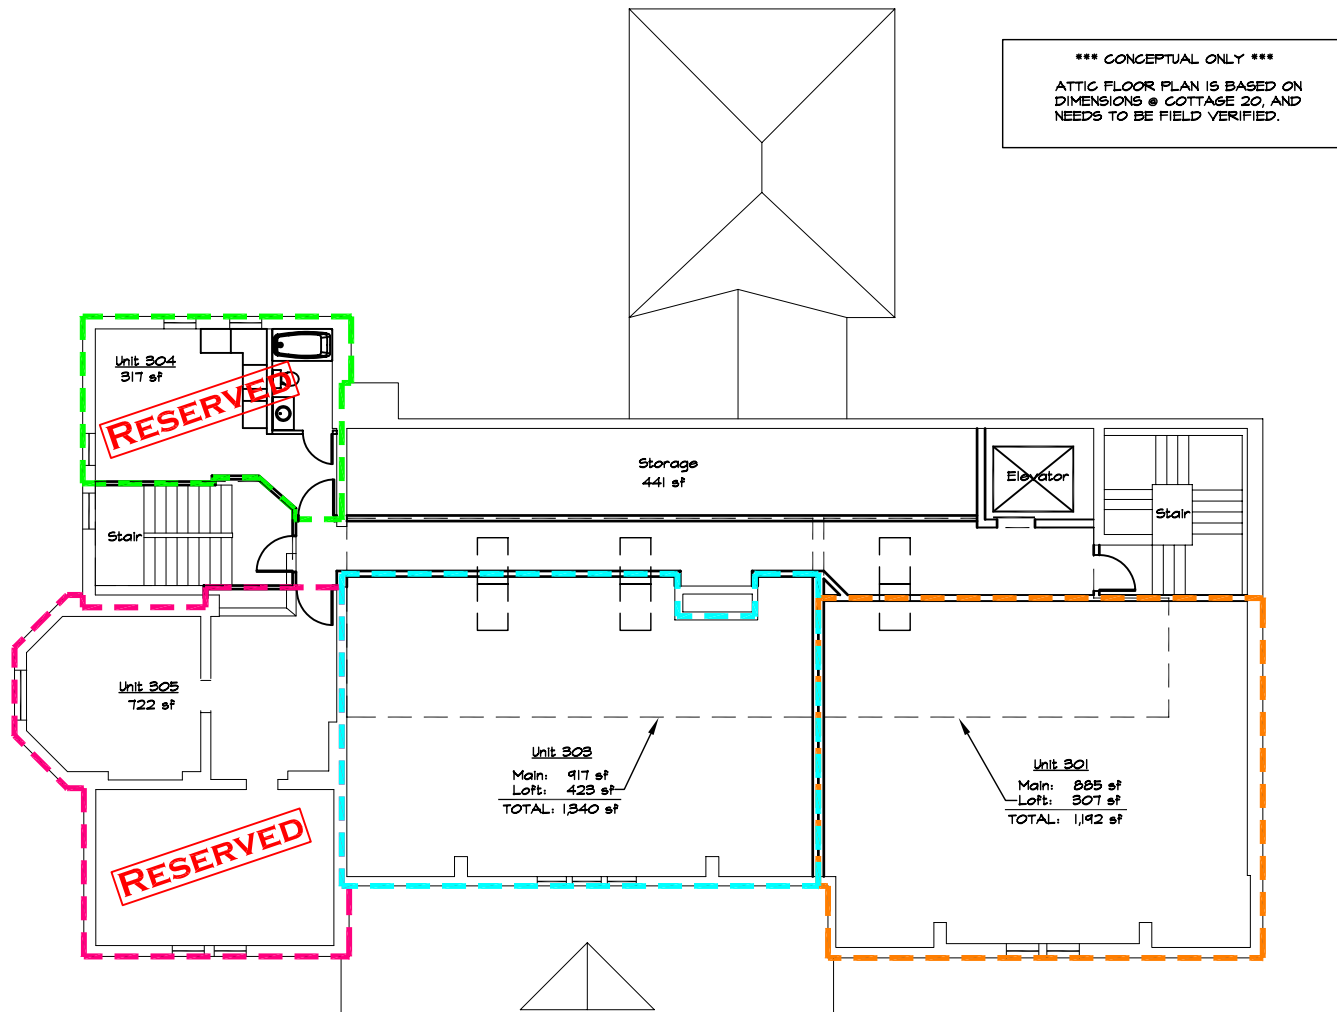

Cottage 19
Attic Floor Plan

Scale: 1/16" = 1'-0"

© 2010 THE MINERVINI GROUP

DRAWN BY : SLT
 CHECKED BY :

September, 2010

830 Cottageview Drive, Suite 1011
 Traverse City, MI 49684

Tel: (231)-941-1900
 Fax: (231)-941-9713
 www.theminervini.com



The Minervini Group

COTTAGE 19
 ADAPTIVE REUSE

CONCEPTUAL
 ATTIC FLOOR PLAN

19
 Attic