


SECTION A-A

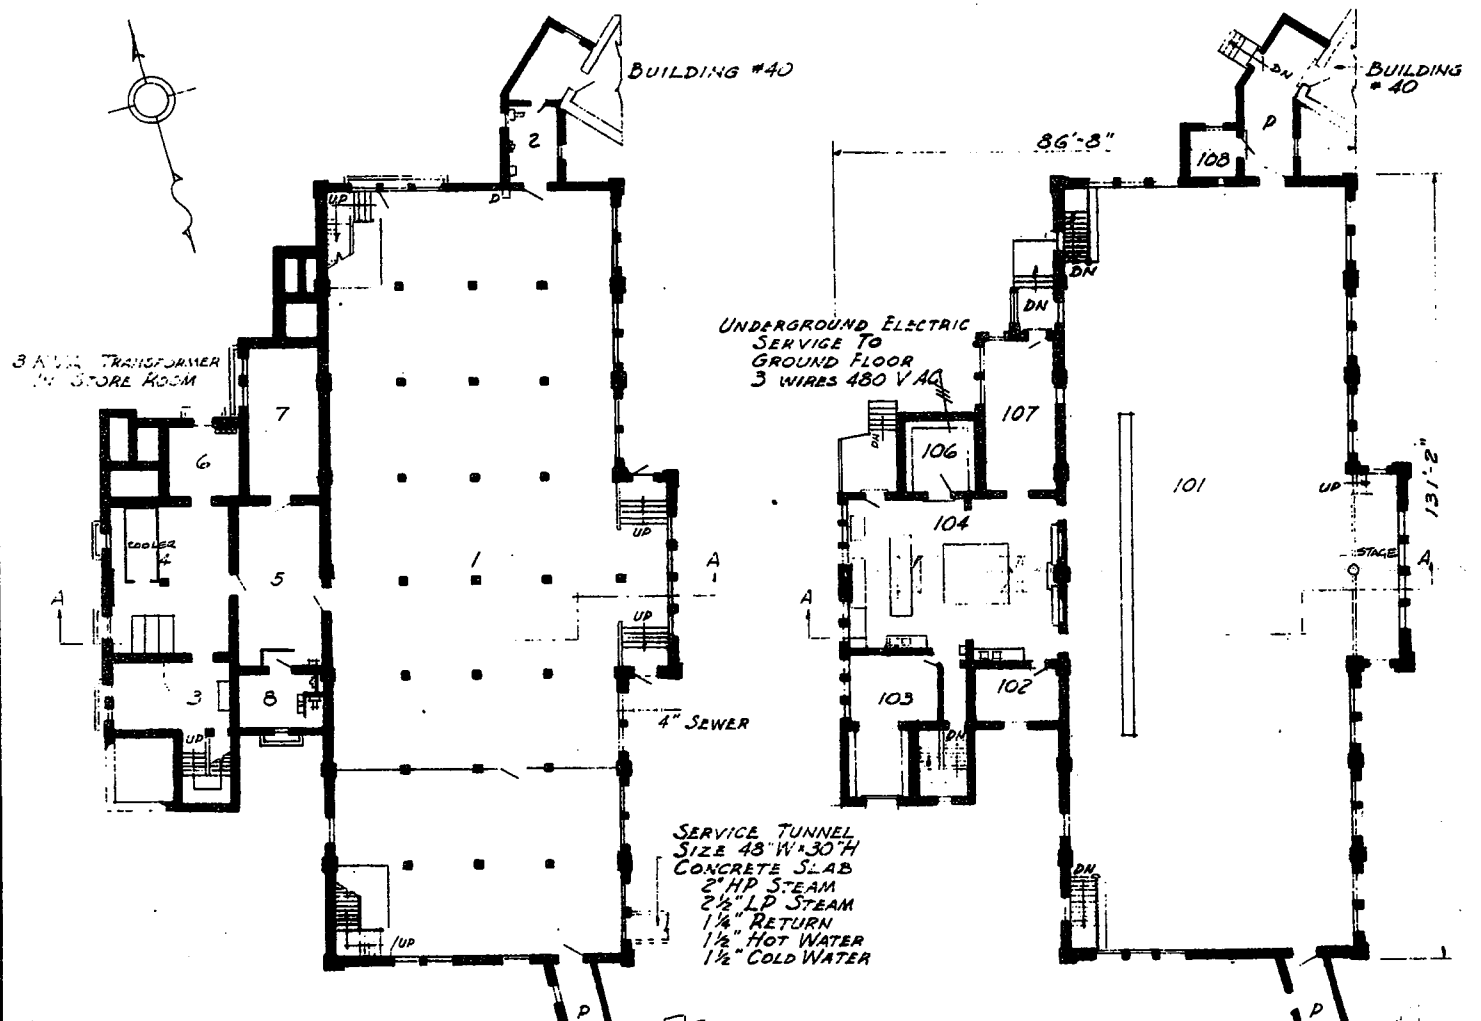

- 8144
- 1 RECREATION
 - 3 ENTRY & GARBAGE
 - 5 SMOKING ROOM
 - 7 STORES
 - A VEG. PEEBING
 - 6 REFRIG. MACHINERY
 - P PASSAGE
 - 2,8 TOILETS

- 101 DINING
- 103 STORAGE
- P PASSAGE
- 107 DISHWASHING
- 102 OFFICE
- 104 KITCHEN
- 106 COLD STORAGE
- 108 PROJECTION BOOTH

FIELD CHECKED BY BELL & BLINE ARCHITECTS

REVISIONS AUG, 1969